



KAIRALI/ NILA/ SREE GROUND FLOOR SNACK BAR LO

KAIRALI/ NILA/ SREE MEZZANINE FLOOR SNACK BAR LOCAT


PROJECT		CLIENT : K.S.F.D.C
RENOVATION OF KAIRALI & SREE FOR K.S.F.DC TRIVANDRUM		Date : 21.09.12
CAFETERIA & HOARDING LAYOUT		

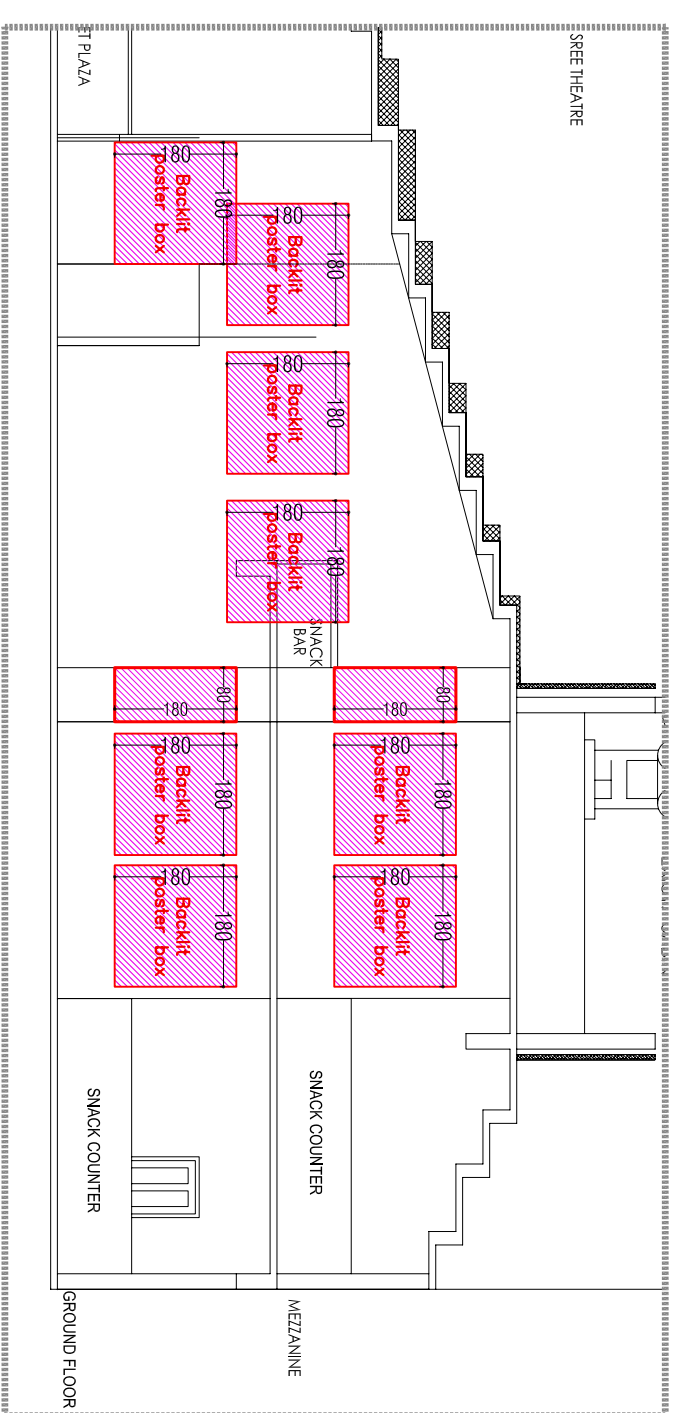


ELEVATION A

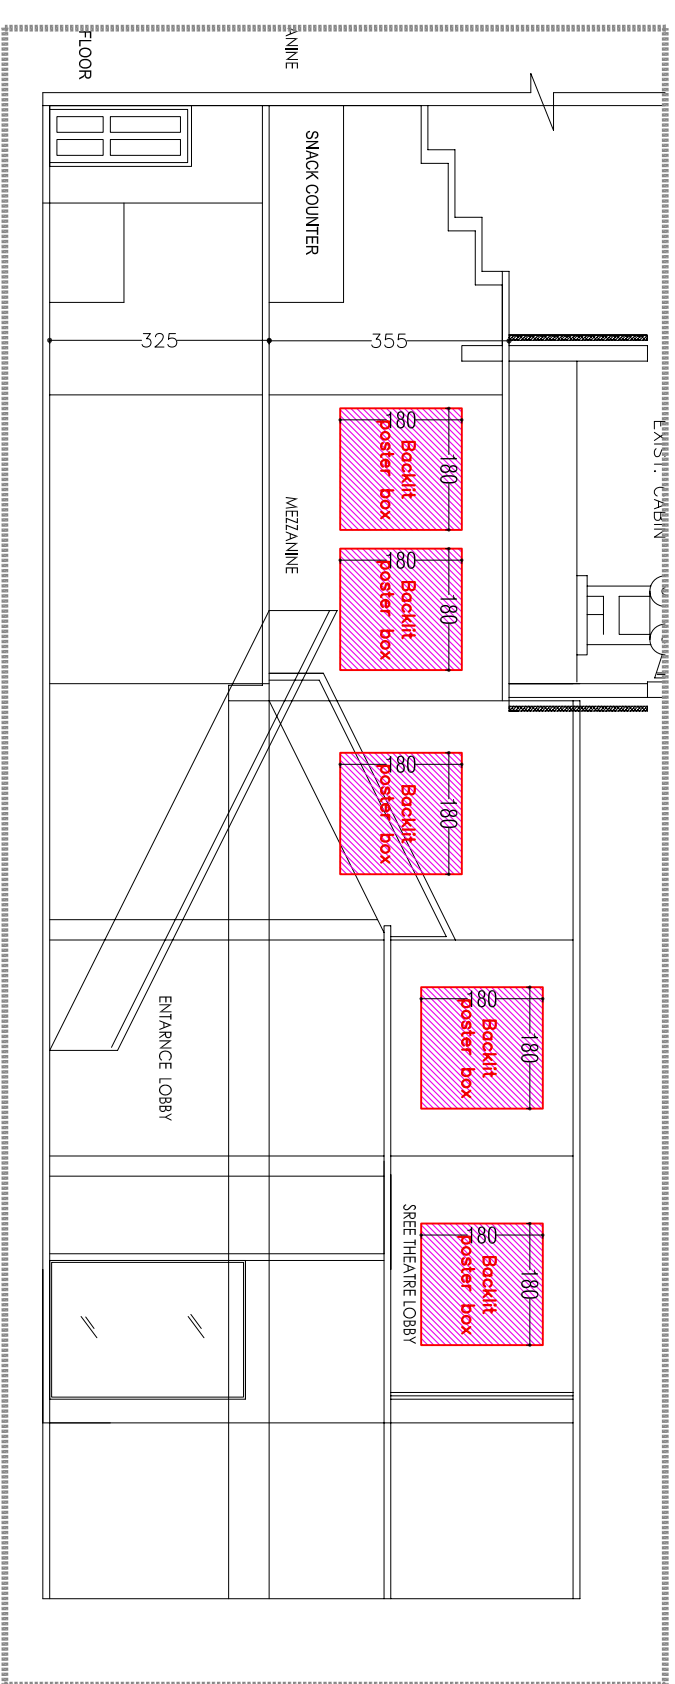


ELEVATION C1

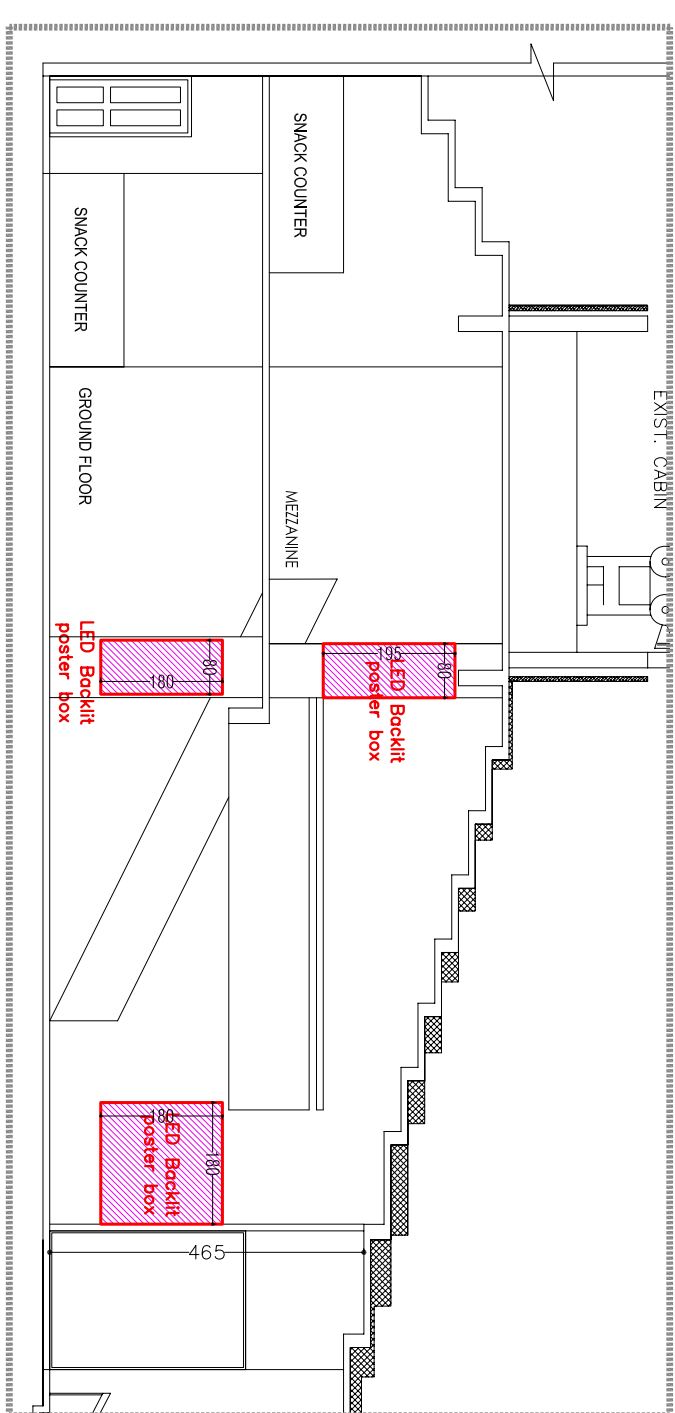

ELEVATION C

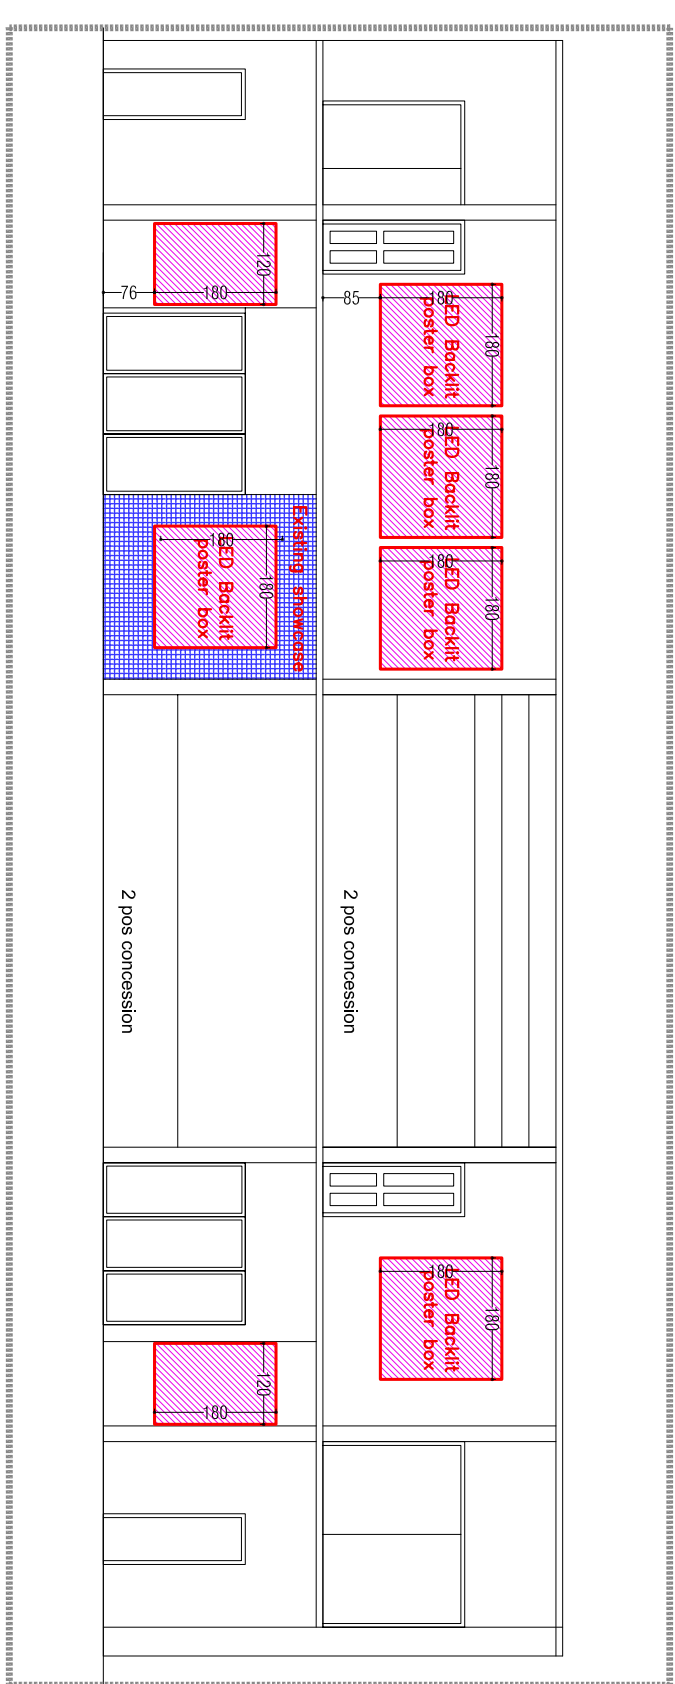

ELEVATION D

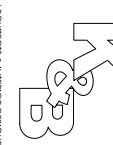PROJECT		CIENT : K.S.F.D.C
RENOVATION OF KAIRALI & SREE FOR K.S.F.DC TRIVANDRUM		Date : 25.09.12
		HOARDING LAYOUT
		<small>ARCHITECTS & INTERIORS TRIVANDRUM</small>