


PROJECT
RENOVATION OF KALABHAVAN THEATRE AND K.S.F.DC
TRIVANDRUM

CLIENT : K.S.F.D.C
 Date : 21.09.12

HOARDING LAYOUT

ARCHITECTS & INTERIOR DESIGNERS
 K&B
 MADURAVELU ROAD, TRIVANDRUM

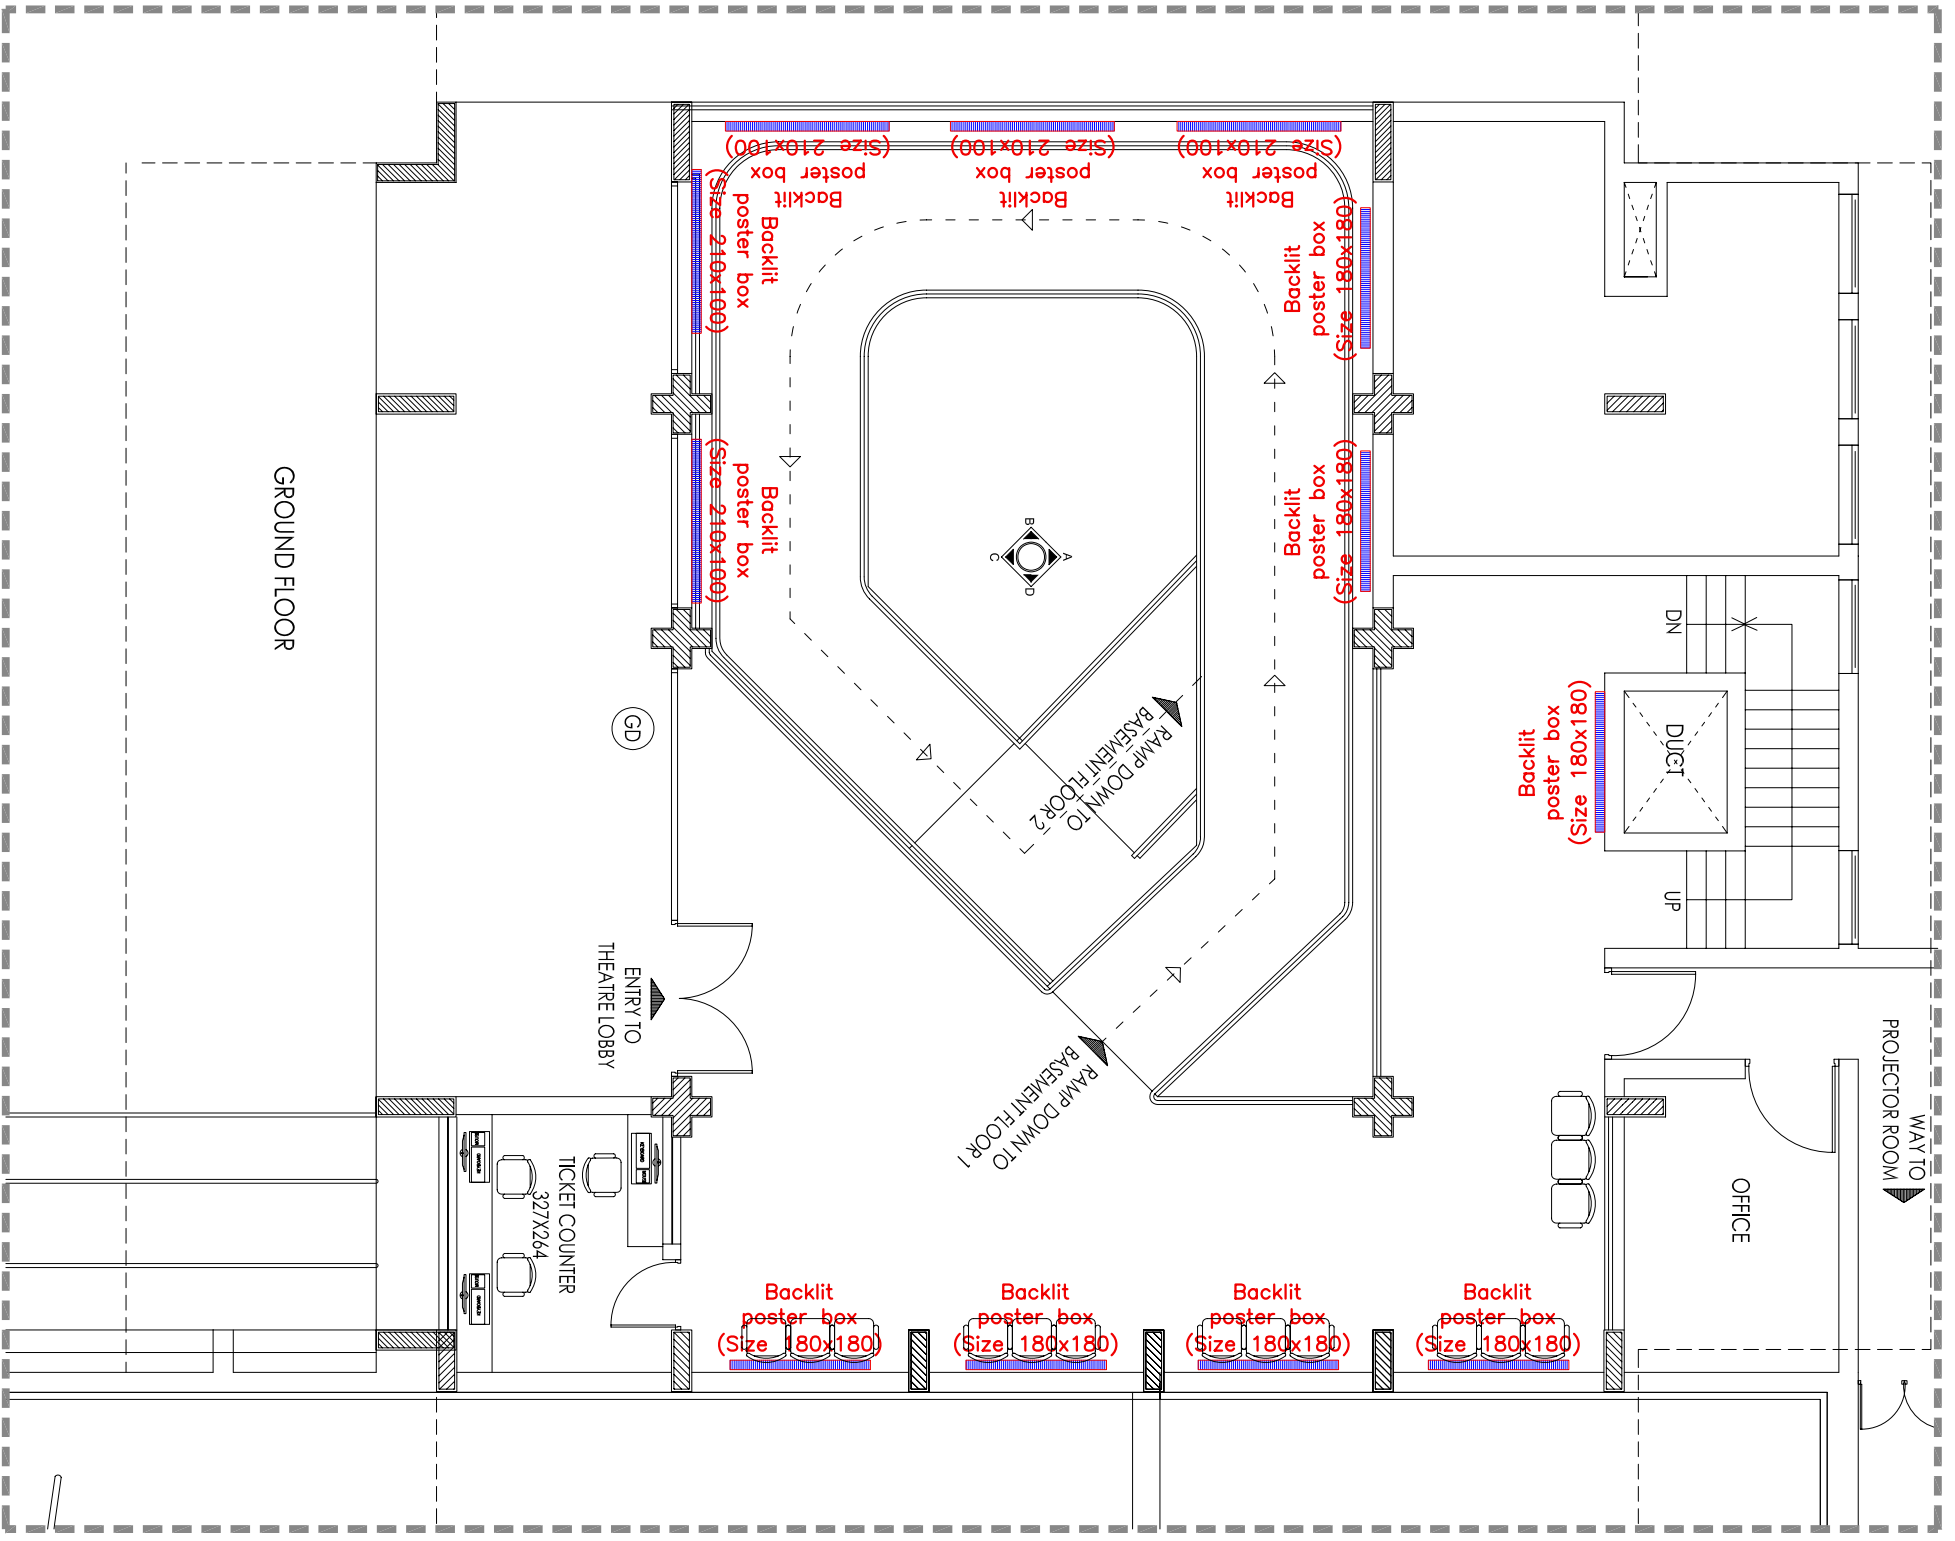

PROJECT

RENOVATION OF KALABHAVAN THEATRE AND K.S.F.DC

TRIVANDRUM

CLIENT : K.S.F.D.C

Date : 21.09.12

HOARDING LAYOUT

